


(Not suitable for spas, hot tubs, or jacuzzis)


Applicant: \_\_\_\_\_  
Location: \_\_\_\_\_

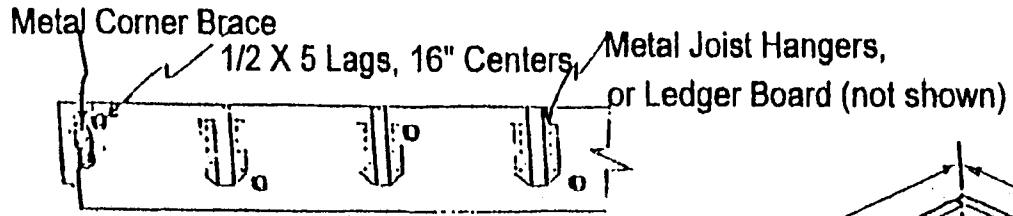



JOIST, BEAM, AND SUPPORT POST DETAIL

Guardrail required if 30" or more off ground

Handrails for stairs shall be between 1.25" and 2" circular cross section or between 4" and 6.25" perimeter. Max cross section of 2.25"

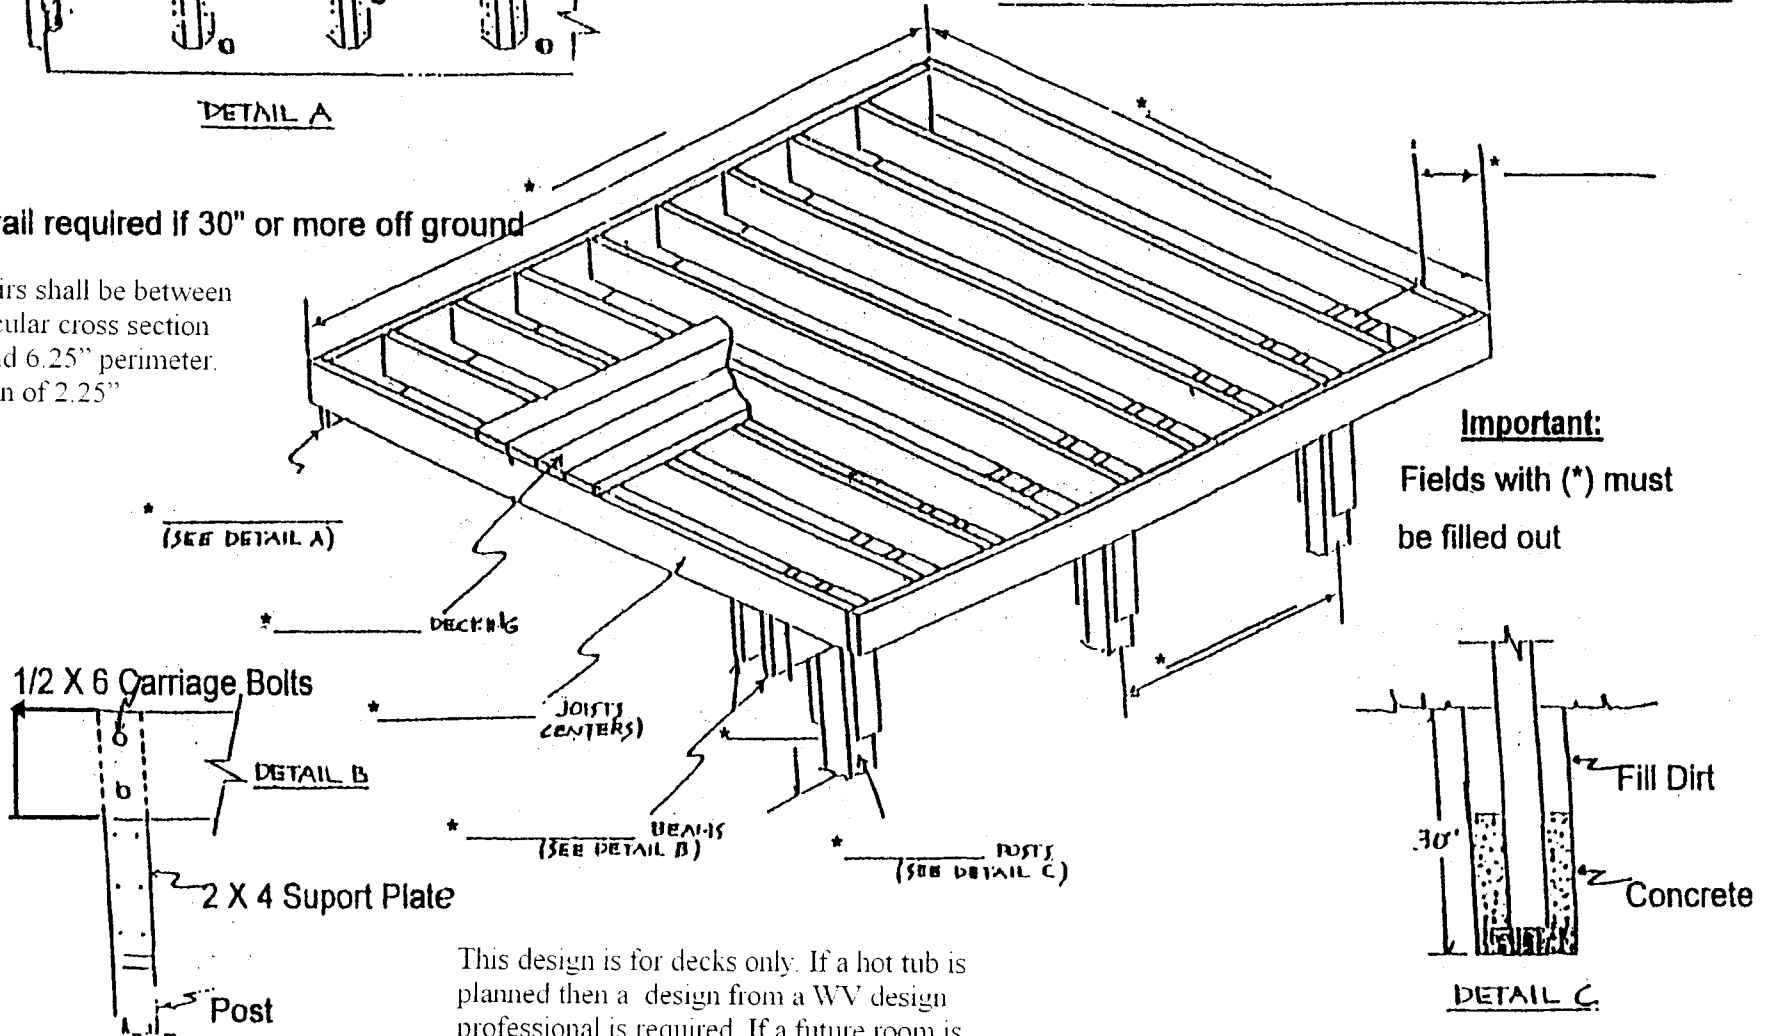

**Important:**  
Fields with (\*) must be filled out

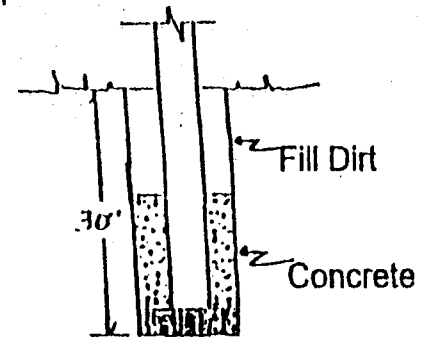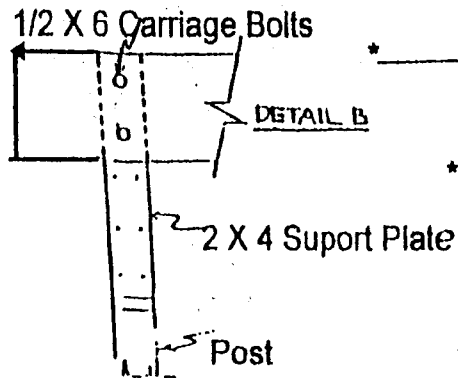

This design is for decks only. If a hot tub is planned then a design from a WV design professional is required. If a future room is possible then larger footings may be required

6" X 6" posts require a minimum 16" dia. footing

**Note:** 6" minimum base  
18" minimum depth if not attached to permanent structure.  
Minimum footings:  
12" X 12" or 14" diameter